

Joisted Wooden Floors

Typically CPE membrane used to provide waterproofing element.

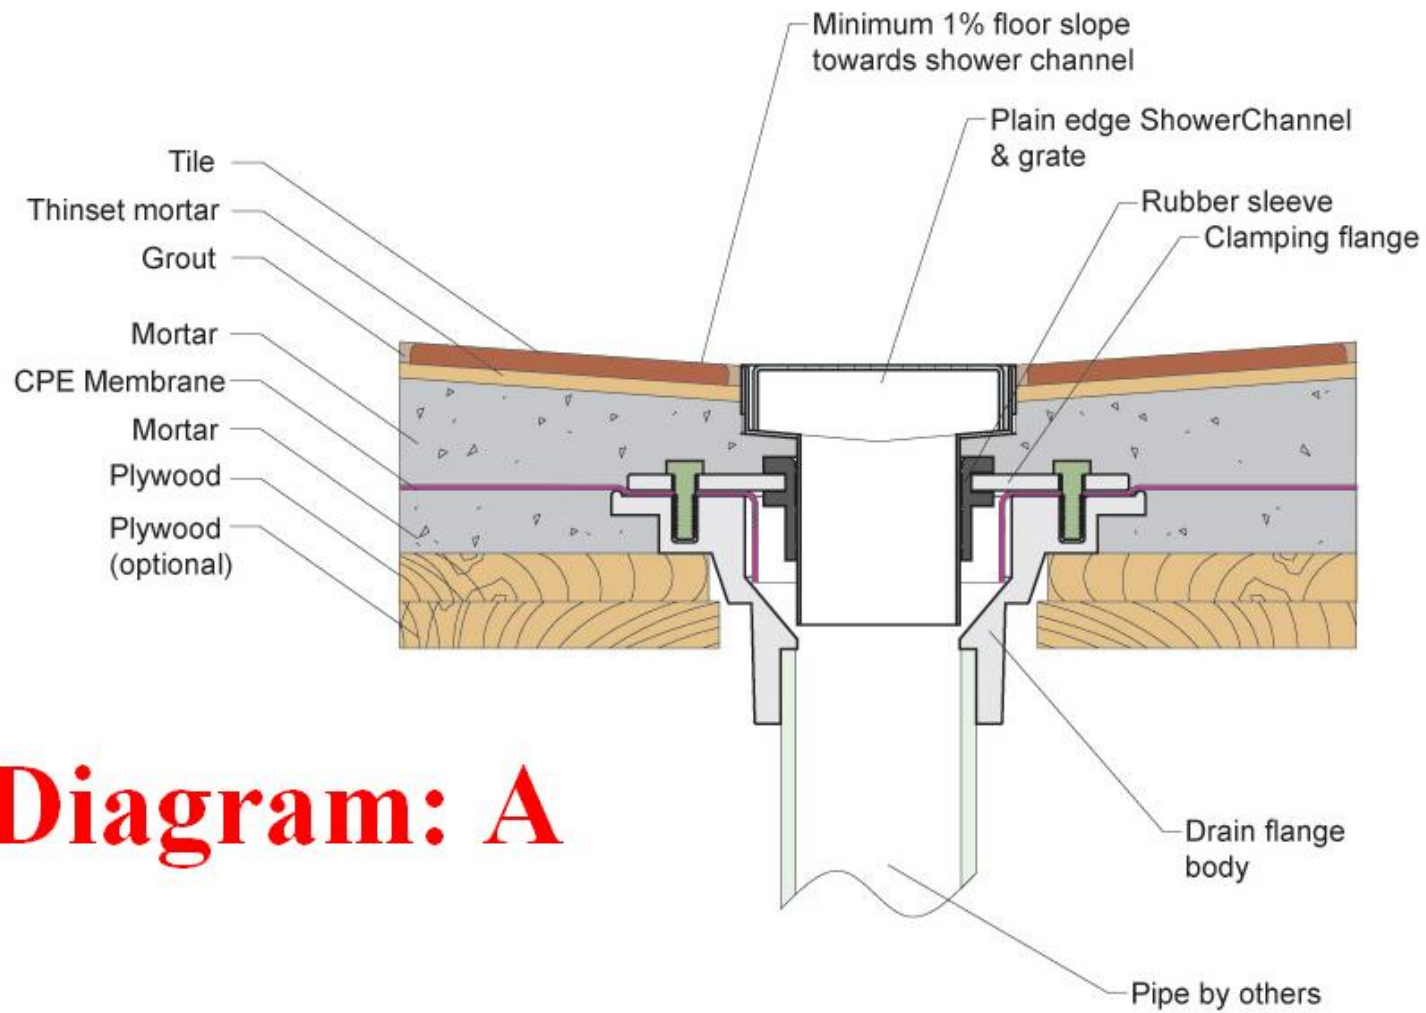


Diagram: A